


04 GENERAL STORAGE AREA


Scale 1:50

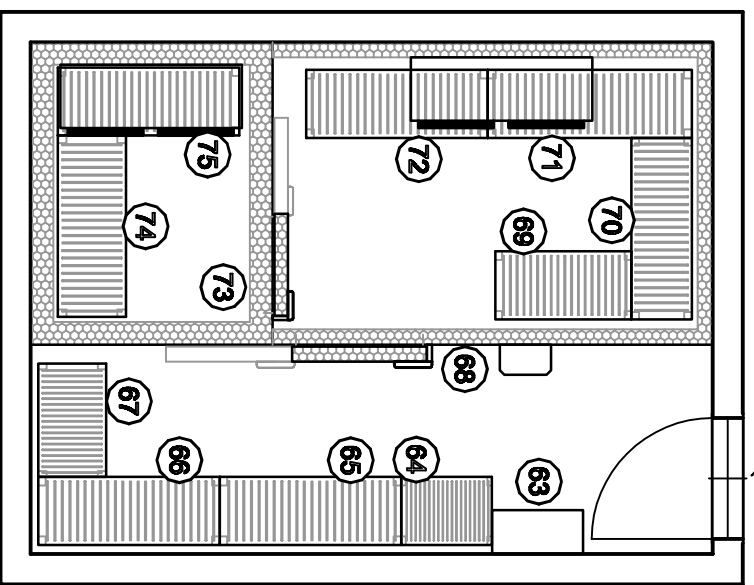

POS	Q.	DESCRIPTION	MODEL	DIMENSIONS MM	SUPPLIER
04-GENERAL STORAGE AREA					
	1	EDB	TBA	600x 290x 800	ELECTRICAL
	64	STORAGE SHELVING - 4 TIERS	ABS 600x 450x 1800		MANTOVA
	65	STORAGE SHELVING - 4 TIERS	ABS 1200x 450x 1800		MANTOVA
	66	STORAGE SHELVING - 4 TIERS	ABS 1200x 450x 1800		MANTOVA
	67	STORAGE SHELVING - 4 TIERS	ABS 750x 450x 1800		MANTOVA
	68	COLD ROOM	CR 2910x 2000x 2600		ZOFREJA
	69	STORAGE SHELVING - 4 TIERS	ABS 900x 450x 1800		MANTOVA
	70	STORAGE SHELVING - 4 TIERS	ABS 1200x 400x 1800		MANTOVA
	71	STORAGE SHELVING - 4 TIERS	ABS 1200x 400x 1800		MANTOVA
	72	STORAGE SHELVING - 4 TIERS	ABS 1200x 450x 1800		MANTOVA
	73	FREEZER ROOM	FR 1600x 2000x 2600		ZOFREJA
	74	STORAGE SHELVING - 4 TIERS	ABS 1200x 450x 1800		MANTOVA
	75	STORAGE SHELVING - 4 TIERS	ABS 1200x 450x 1800		MANTOVA

04 GENERAL STORAGE AREA

Scale 1:50

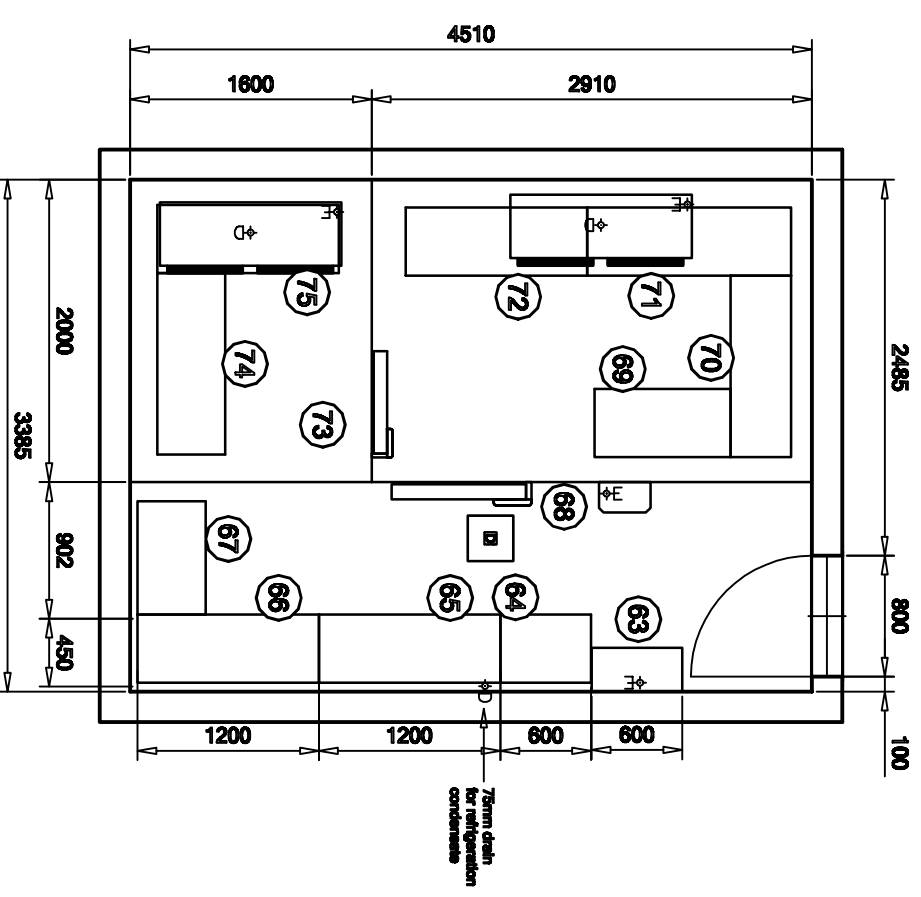

REFRIGERATED ROOM SERVICES LEGEND

⊕E ELECTRICITY

⊕D DRAIN

⊕F FLOOR WASTE

PROJECT
SPEIDO RESTAURANT
ADDRESS
ZONE 3 RETAIL LEVEL 7
STORE ST-018

CLIENT

ALESSANDRO PAVONI

DATE 3/06/2011 **DRAWN BY** ARF

DRAWING NAME


REFRIG. ROOMS LAYOUT

DWG NO. SP-09 **ISSUE NO.** D
SCALE 1:50 on A2

- A 15/04/11 KITCHEN LAYOUT FOR CLIENT REVIEW
- B 26/05/11 KITCHEN LAYOUT FOR CUSTOMER APPROVAL
- C 27/05/11 ISSUED FOR FINAL APPROVAL
- C 27/05/11 REVISED WITH EBD LOCATION AND FURTHER DIMENSIONS AS REQUESTED BY WESTFIELD



DISCLAIMER

Do not scale from drawings. All dimensions are to be checked on site prior to commencing work. Report any discrepancies to the author.
ELECTRONIC DRAWINGS
 Electronic drawings are controlled documents and are issued for information only. Any dimensions not nominated must be referred to the architect for confirmation.

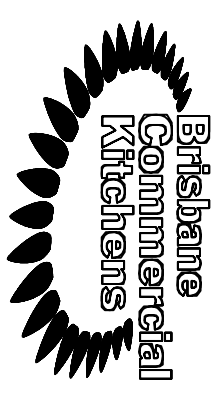



CROSS SECTION OF STORAGE AREA

Scale 1:50

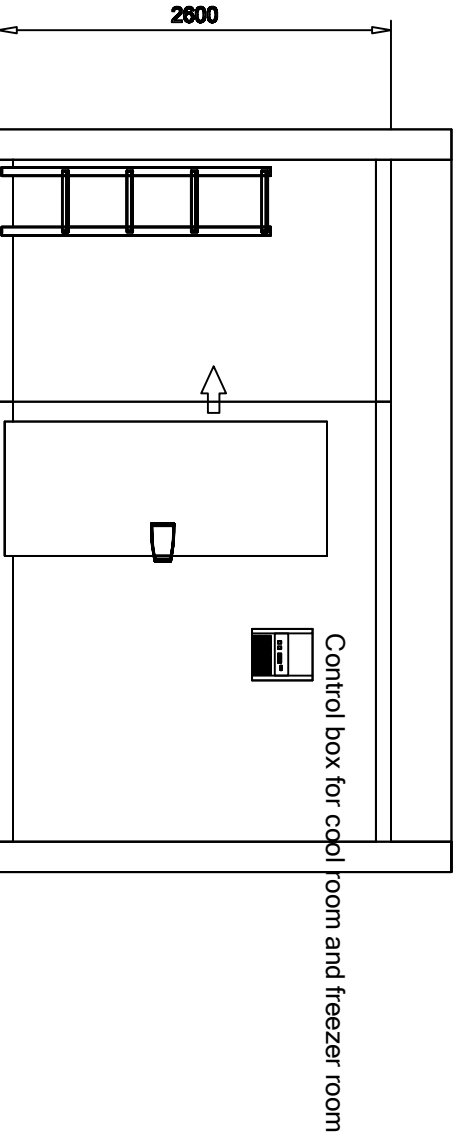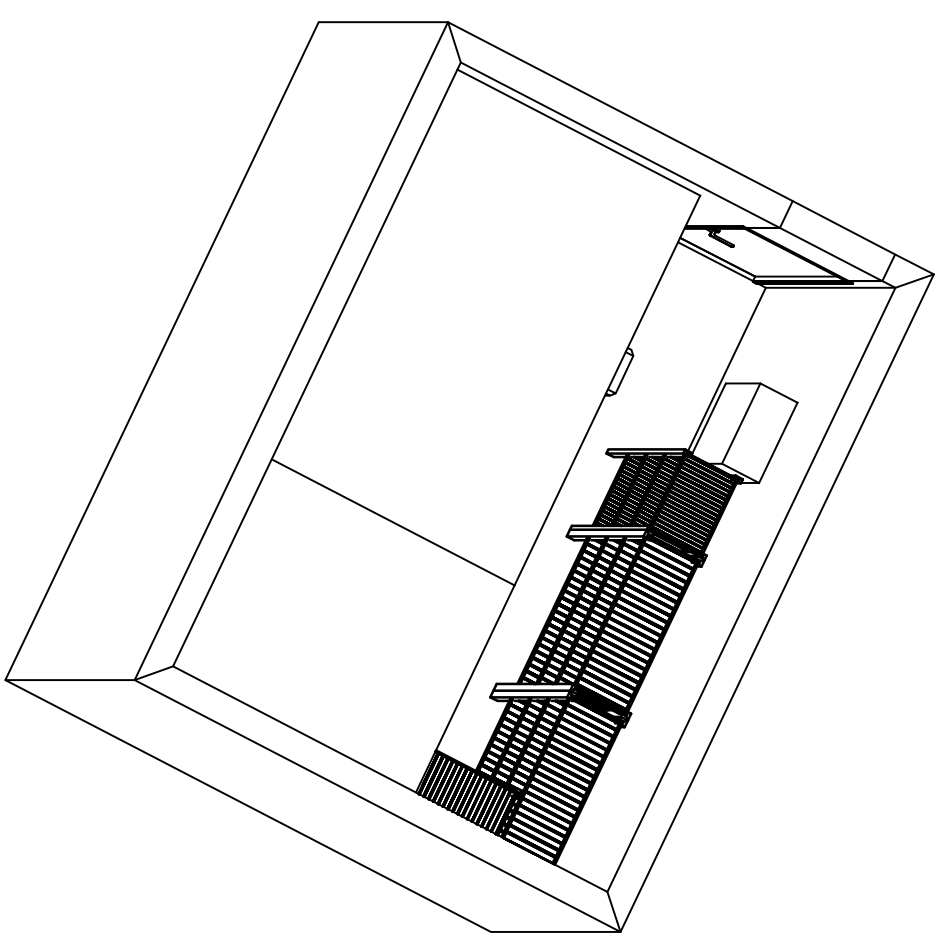

CROSS SECTION OF STORAGE AREA

Scale 1:50

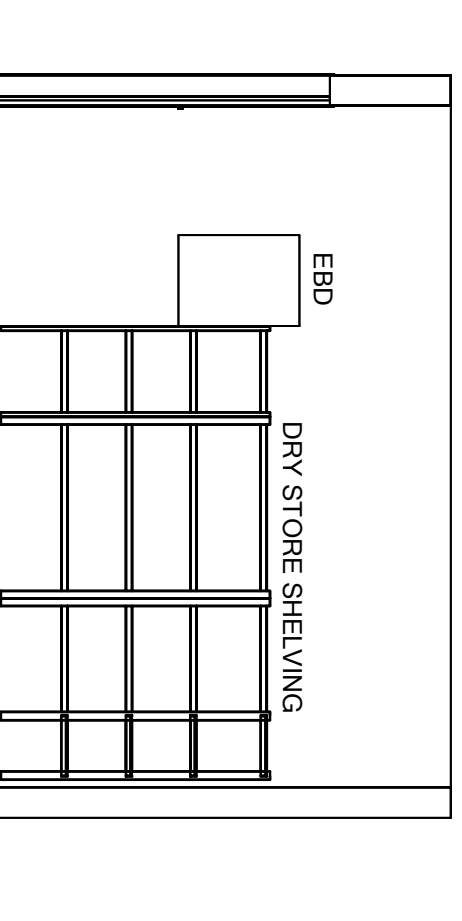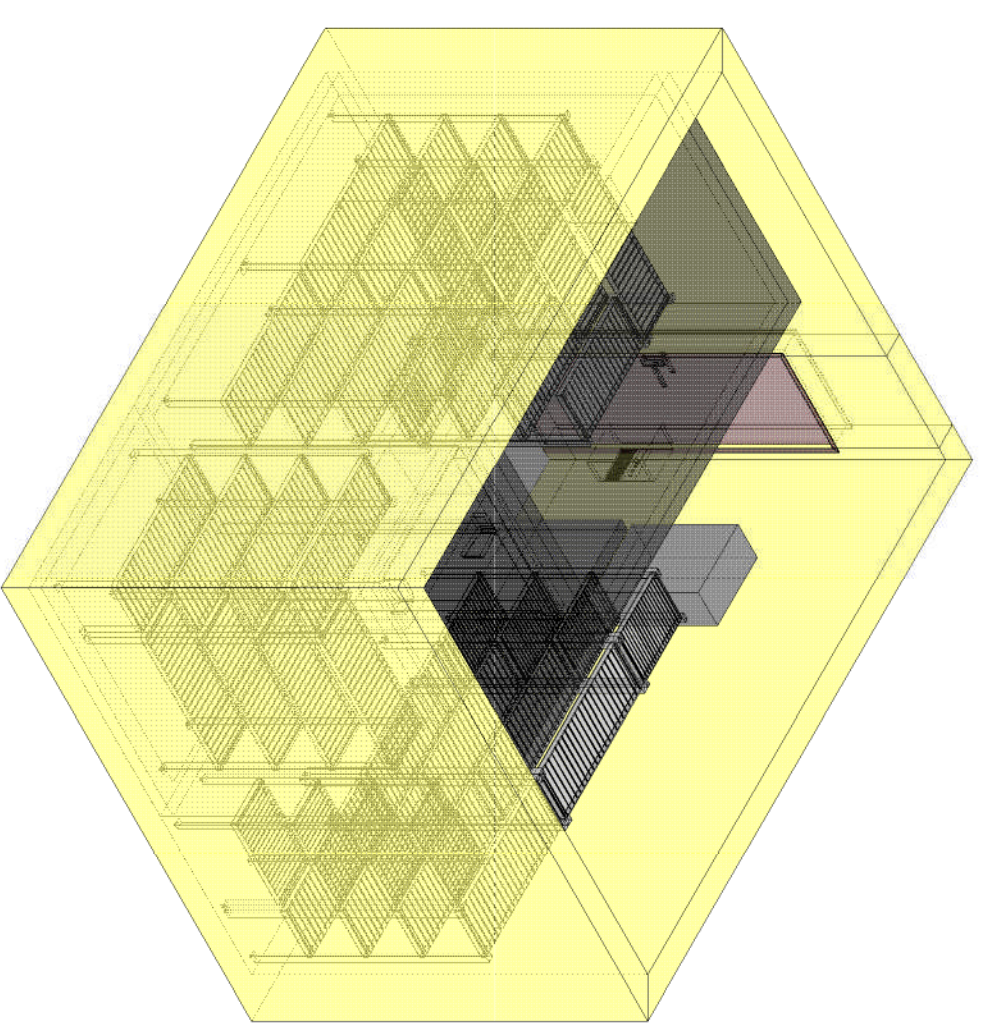

DISCLAIMER
 Do not scale from drawings. All dimensions are to be checked on site prior to commencing work. Report any discrepancies to the author.
ELECTRONIC DRAWINGS
 Electronic drawings are controlled documents and are issued for information only. Any dimensions not nominated must be referred to the architect for confirmation.